




Abbotsley clubhouse - three bedrooms
version v1r0, October 05, 2020


Impression view

This plan set is meant for 3D visualisation and impression only.
It is not precise to execution level and not contractually binding.
The effective unit may vary in look, colour and slightly in size.

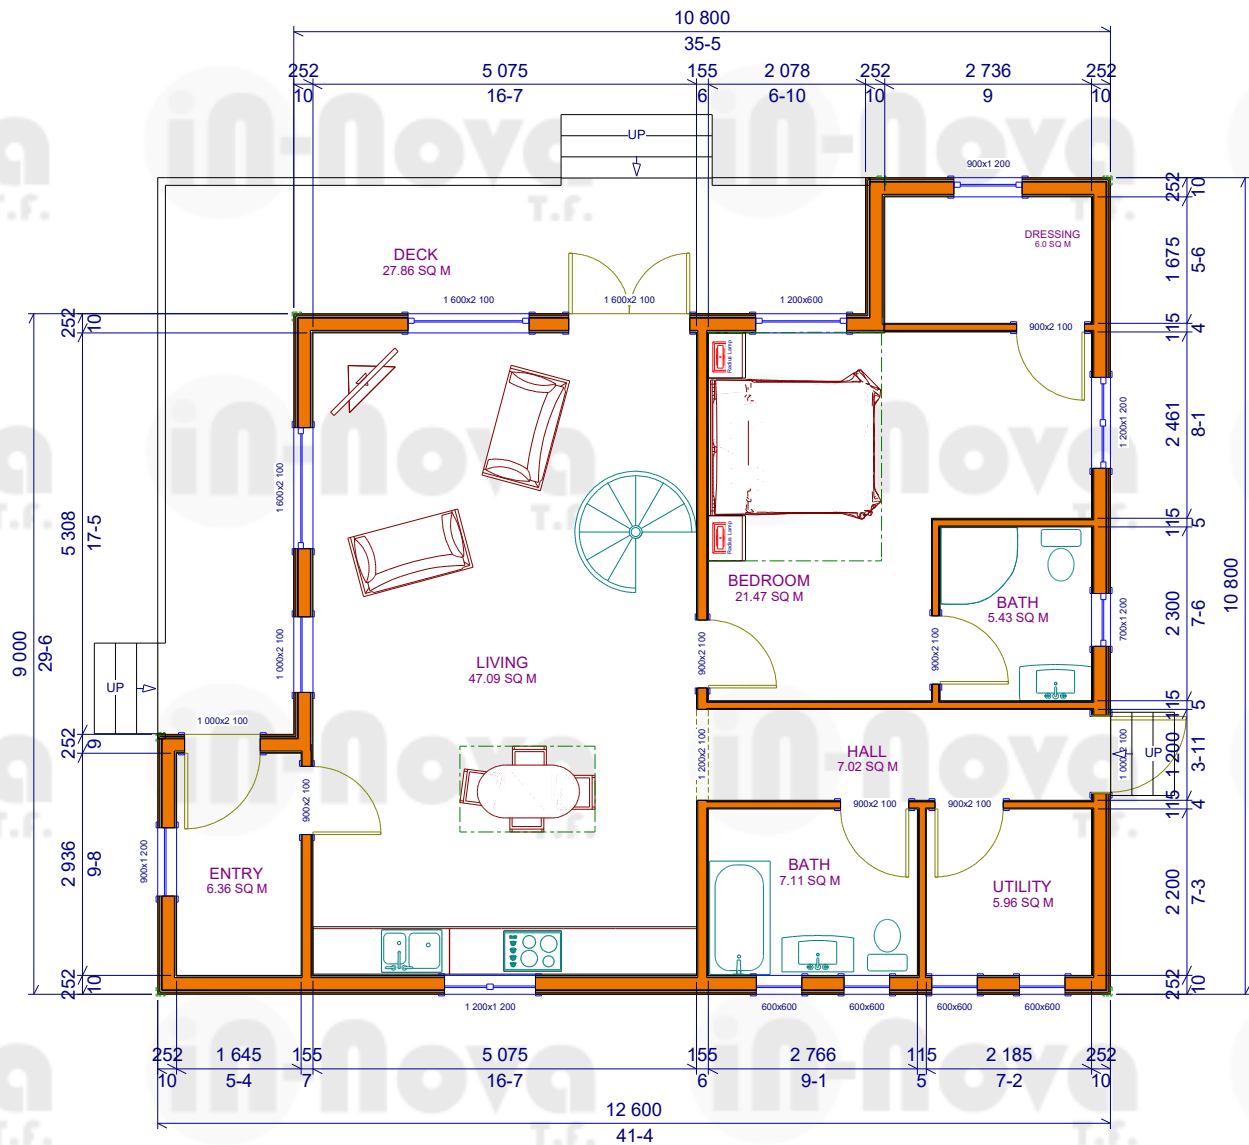



Abbotsley clubhouse - three bedrooms
version v1r0, October 05, 2020

Ground floor plan
scale: 1 : 100 @ A4
Above the lines in millimeters
below, in feet - inches

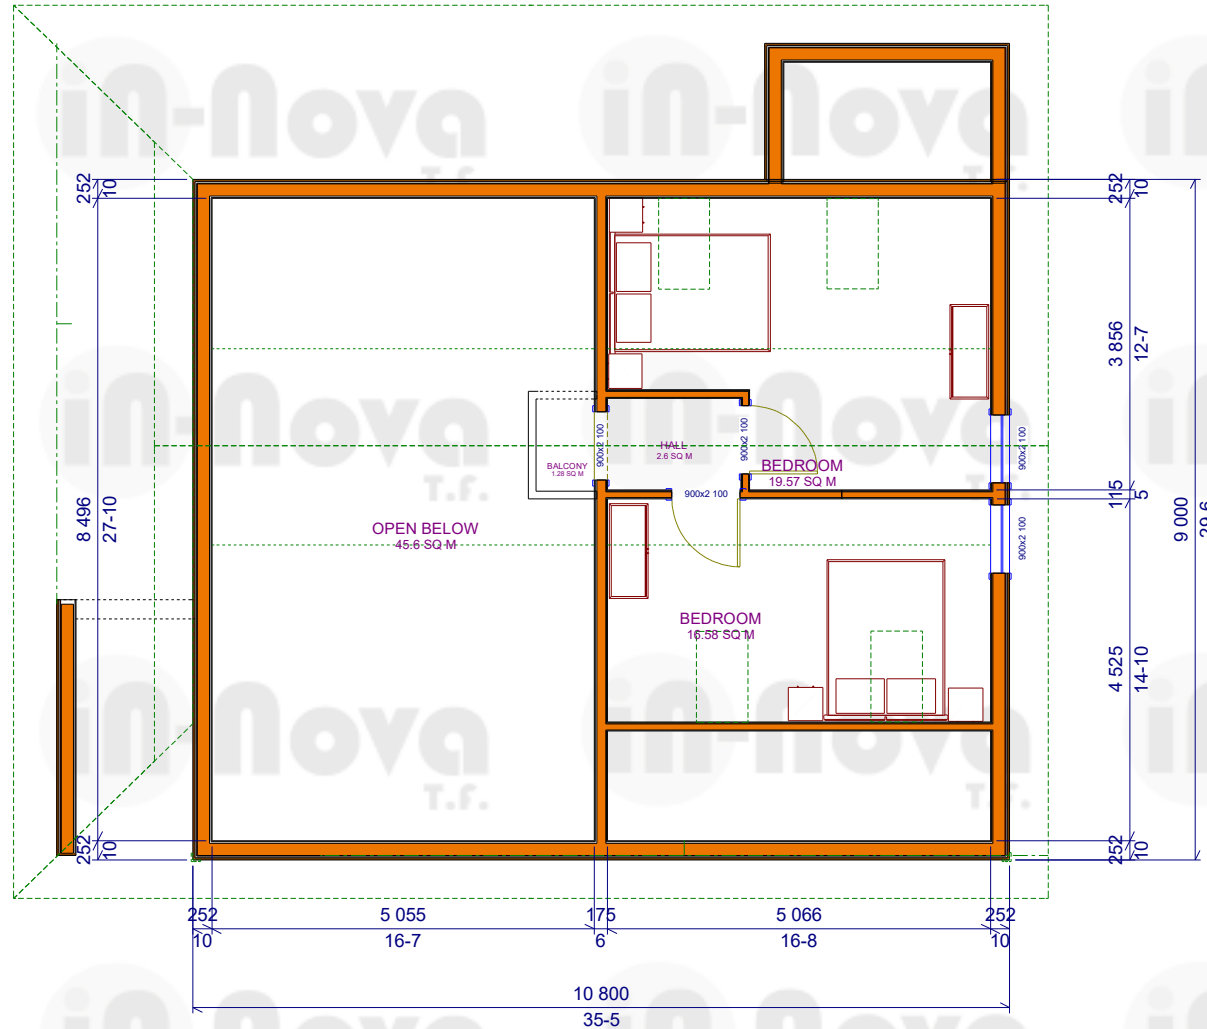

Abbotsley clubhouse - three bedrooms
version v1r0, October 05, 2020

Upper floor plan
scale: 1 : 100@ A4
Above the lines in millimeters
below, in feet - inches

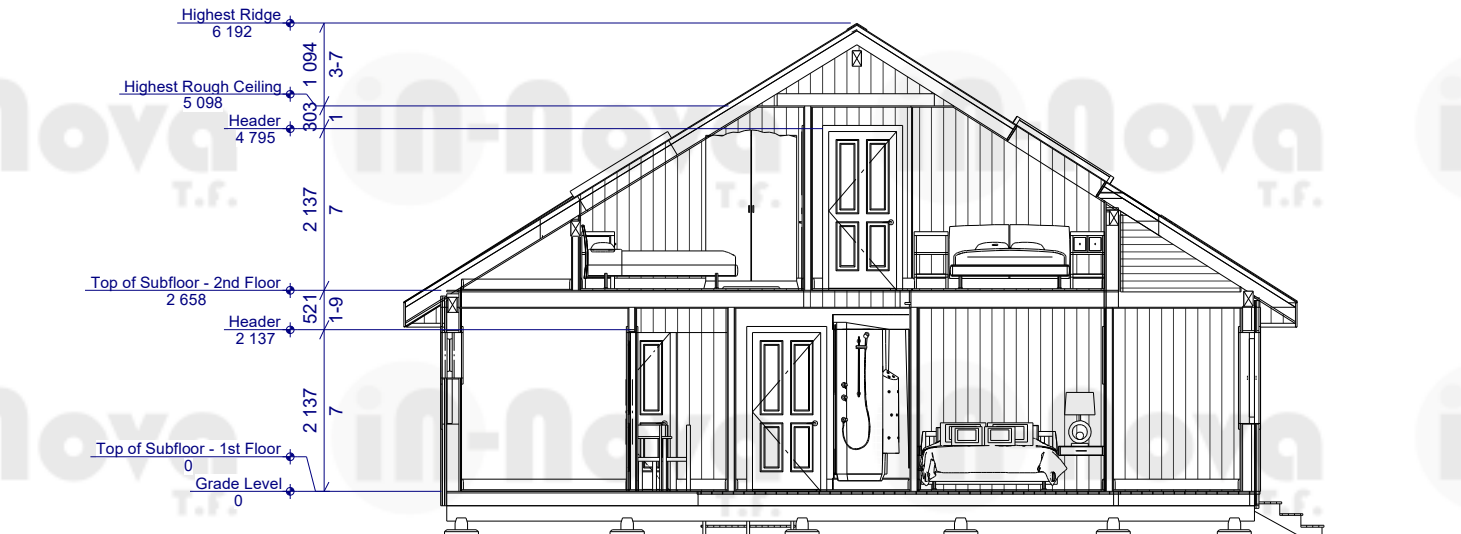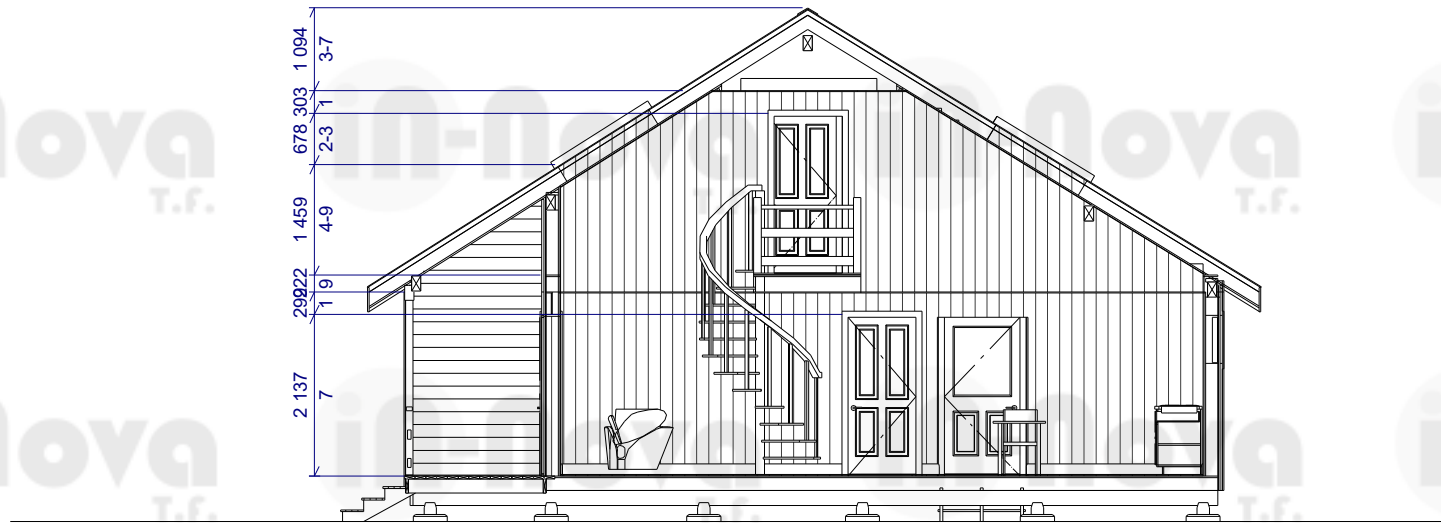



in-nova in-nova



in-nova
T.f.

in-nova
T.f.

in-nova
T.f.

Abbotsley clubhouse - three bedrooms
version v1r0, October 05, 2020

