







GENERAL OPTIONS

Planning: **MOBILE HOME**

Technology: **SMALL PANEL**

EXTERIOR CLADDING

material: **HALF ROUND LOG** 405 mm thick)

colour: **XGT6113**

ROOFING:

material: **BILKA BRITANIC**

colour: **GRAPHITE GREY**

GUTTERING:

material: **METAL**

colour: **BLACK**

WINDOWS TYPE:

OPENING WINDOW OR DOOR
with dotted lines

FOUNDATIONS

EASY-PADS by the CLIENT
(with U shape adjusters)
TIMBER JOISTS by IN-NOVA

Window type: **UPVC** double glazed Opening: **INWARD**
Colour: **GOLDEN OAK**

Door type: **UPVC**
Colour: **GOLDEN OAK**

Interior door: **LEDGE&BRACE**
Colour: **UNPAINTED**

Note: **SIZE** refers to nominal measurements of holes in walls
Clear open span is lower, depending on type of joinery

WINDOW SCHEDULE					
NUMBER	QTY	SIZE	BOTTOM	TYPE	AREA, ACTUAL (SQ M)
W01	4	1 150X1 150	900	SINGLE CASEMENT	1,32
W02	1	650X650	1400	SINGLE CASEMENT	0,42
W03	3	1 550X1 150	900	DOUBLE CASEMENT	1,78
W04	1	850X850	1200	SINGLE CASEMENT	0,72
W05	2	650X1 150	900	SINGLE CASEMENT	0,75
W06	1	1 150X850	1200	SINGLE CASEMENT	0,98
TOTALS:					14,26

DOOR SCHEDULE					
NUMBER	QTY	LABEL	SIZE	TYPE	AREA, ACTUAL (SQ M)
D01	1	FRENCH DOOR	1 550X2 050	DOUBLE HINGED	3,18
D02	1	LEDGE & BRACE	880X2 050	HINGED	1,8
D03	1	LEDGE & BRACE	880X2 050	HINGED	1,8
D04	1	LEDGE & BRACE	880X2 050	HINGED	1,8
D05	1	LEDGE & BRACE	880X2 050	HINGED	1,8
D06	1	LEDGE & BRACE	880X2 050	HINGED	1,8
D07	1	LEDGE & BRACE	880X2 050	HINGED	1,8
D08	1	LEDGE & BRACE	880X2 050	HINGED	1,8
D09	1	FRENCH DOOR	1 550X2 050	DOUBLE HINGED	3,18
D10	1	LEDGE & BRACE	880X2 050	HINGED	1,8
D11	1	HALF GLASS	950X2 050	HINGED	1,95
TOTALS:					22,73


INTERIOR OPTIONS

LEGEND (under each rooms name):

- C - Ceiling finish
- W - Wall finish
- F - Floor finish

NOTATIONS

- PB - 13mm plasterboard
- LAMINATED - 8mm finish floorboard

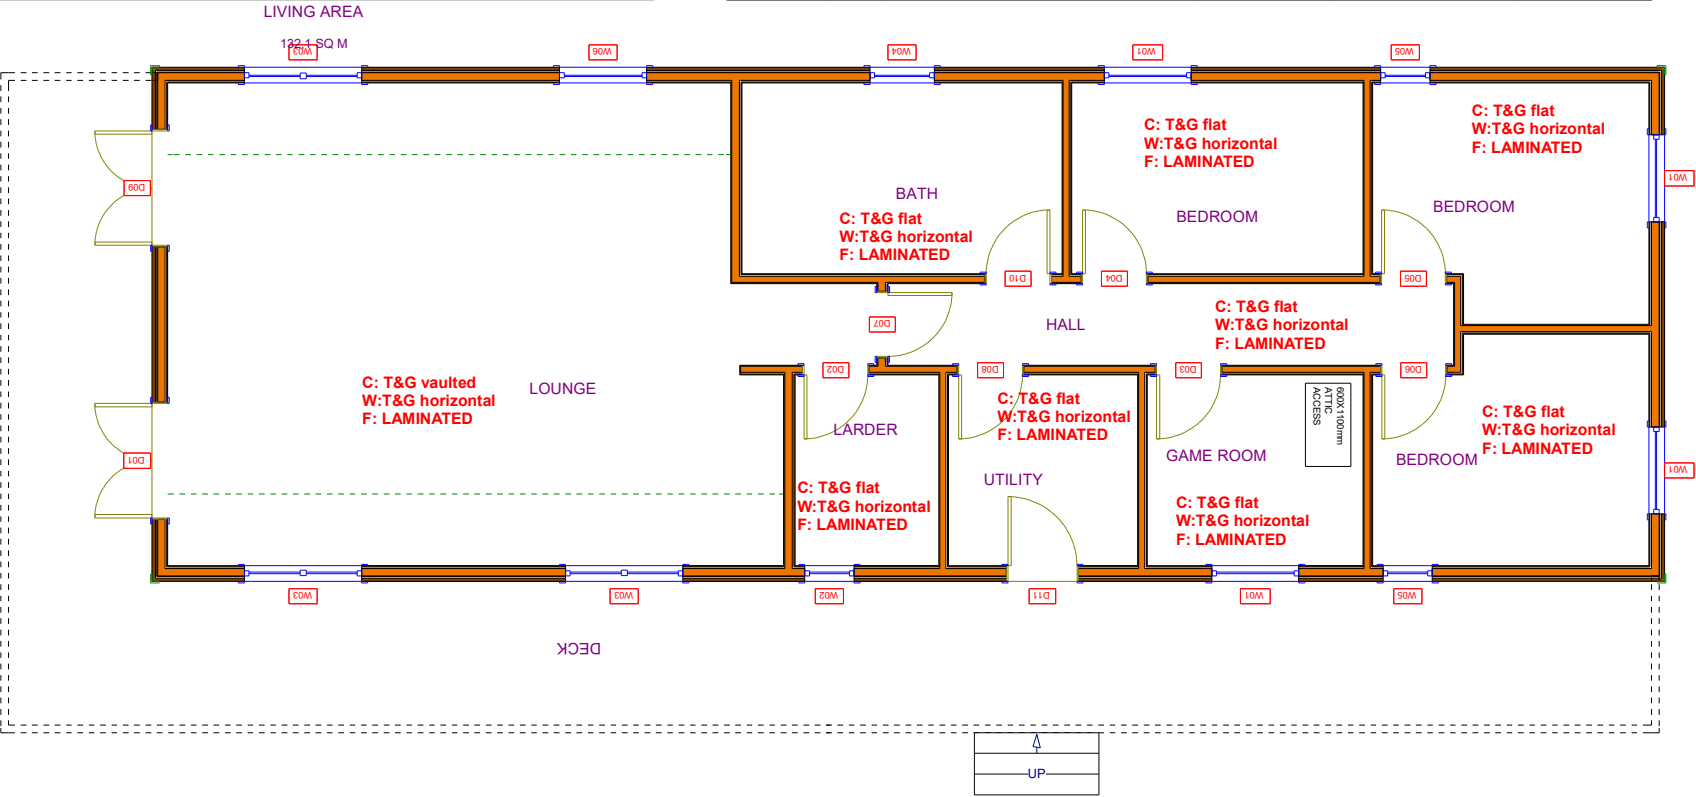

Caroline Barbours
version v1r0, February 27, 2024

INTERIOR OPTIONS
scale: 1 : 100 @ A4

