



in-nova  
T.F.

in-nova  
T.F.



The Big Cat Sanctuary  
version v1r0, November 14, 2023

Impression view

This plan set is meant for 3D visualisation and impression.  
The construction plans are to be built based on this and  
may vary in look, colours and slightly in size (+/- 1%).

**GENERAL OPTIONS**  
Planning permission : **MOBILE HOME**  
Construction format:

**EXTERIOR CLADDING**  
material: **WEATHERBOARD** ( 25 mm thick)  
colour:


**ROOFING:**  
material: **BRITMET SLATE 2000**  
colour: GREY


**GUTTERING:**  
material: METAL  
colour: BLACK



**FOUNDATIONS**  
JACK-PADS by the CLIENT  
(with L shape adjusters)  
TIMBER JOISTS by IN-NOVA



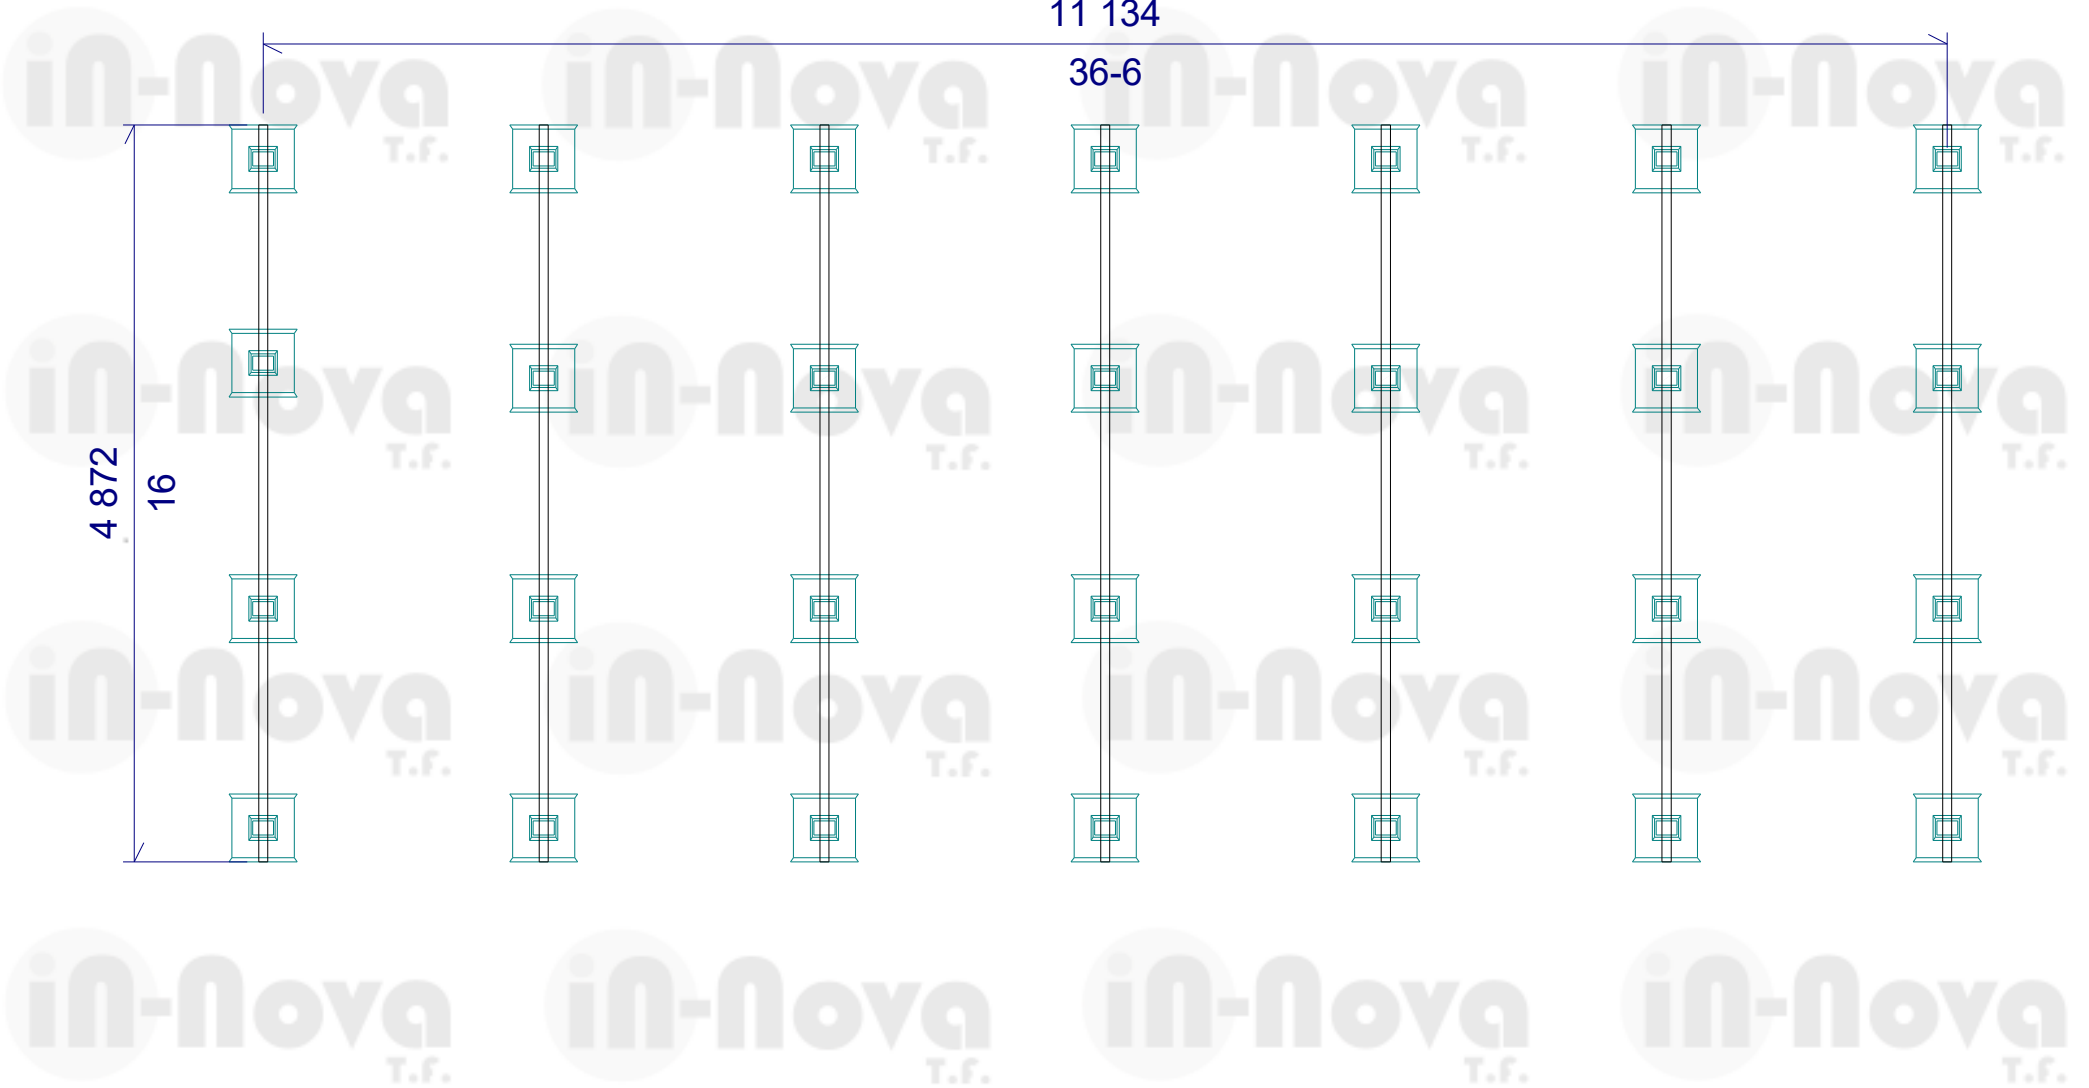


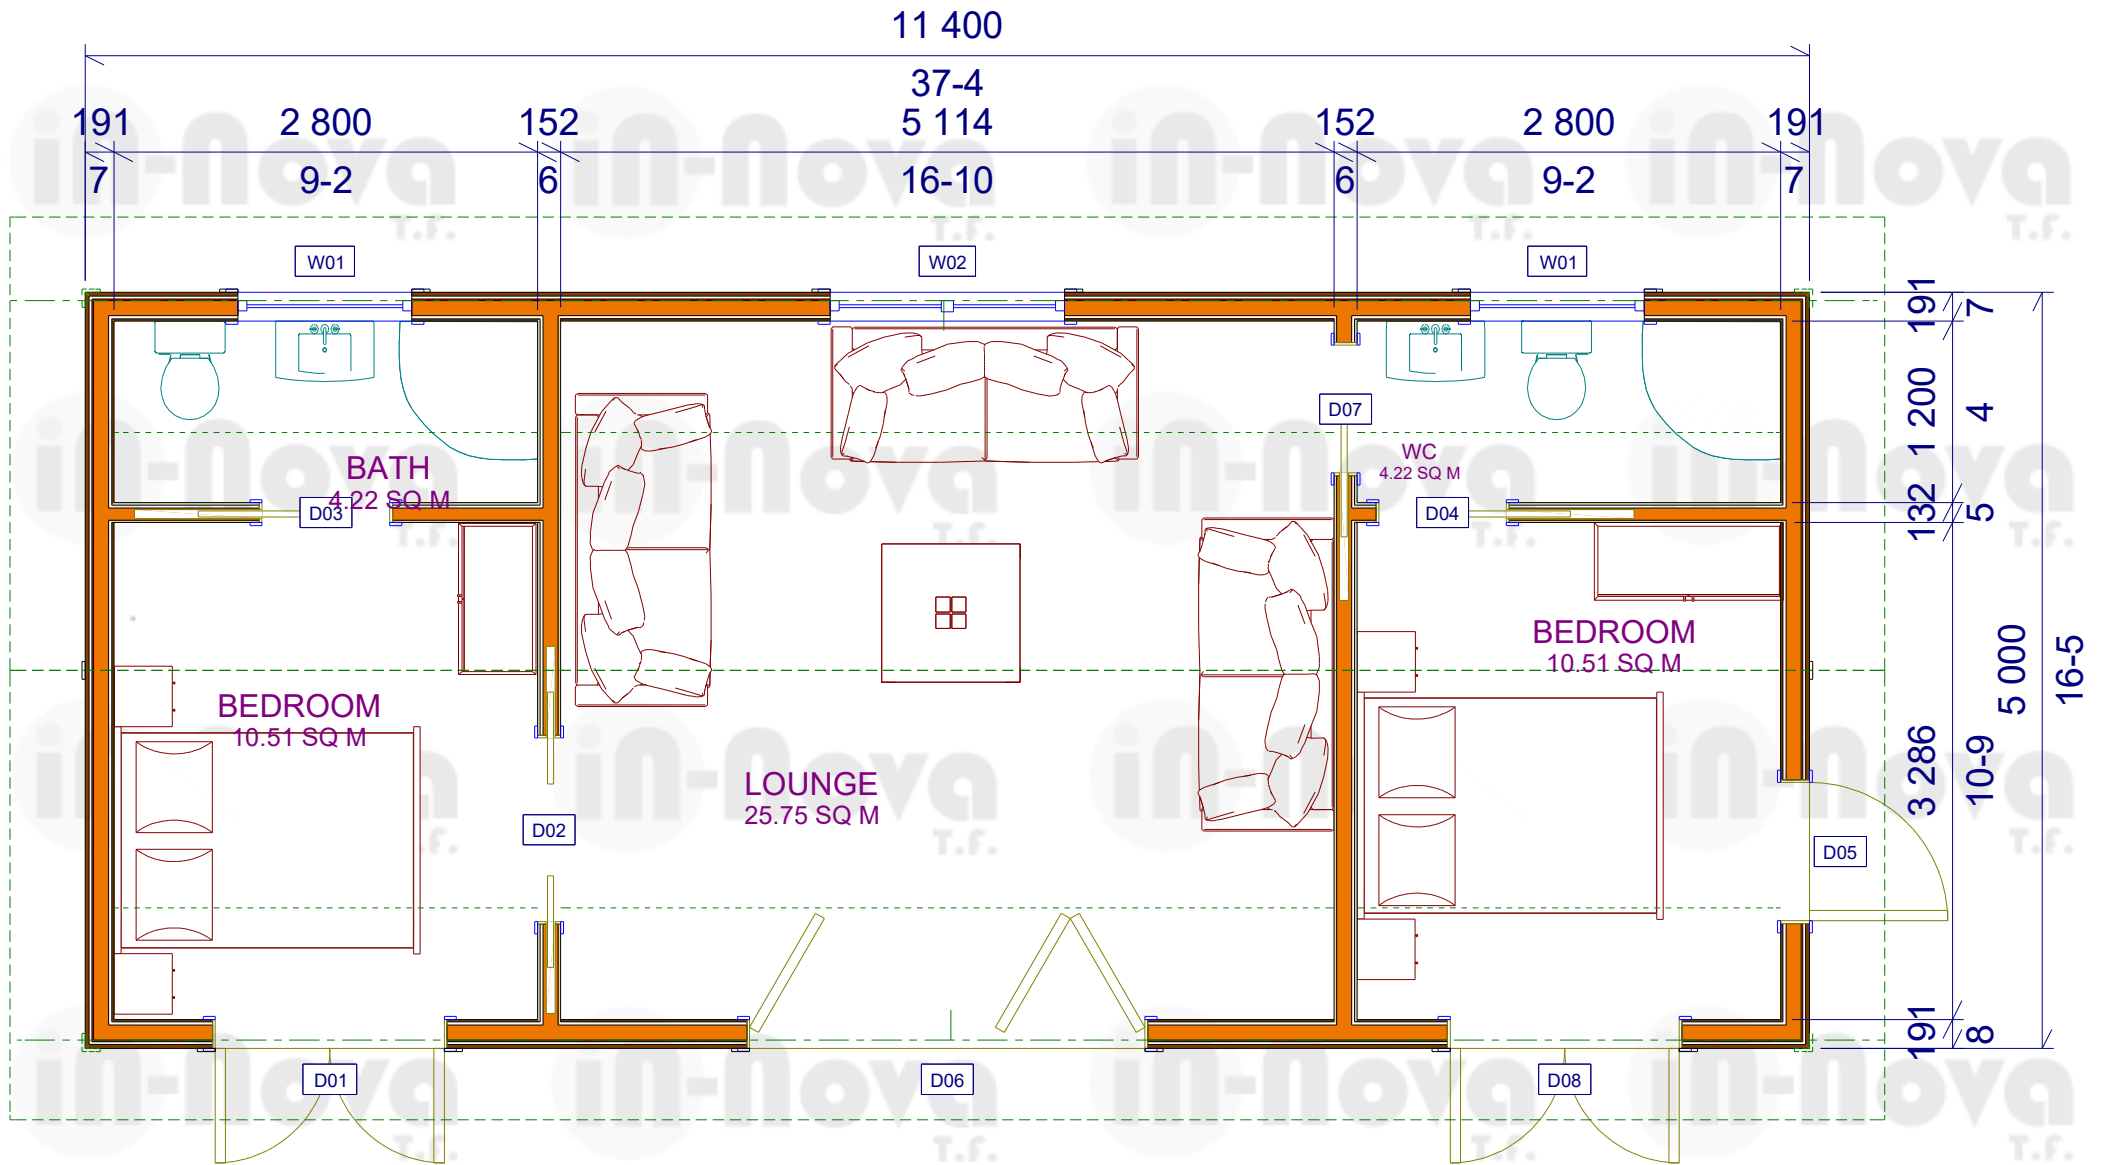


LIVING AREA  
55.2 SQ M

The Big Cat Sanctuary  
version v1r0, November 14, 2023

Ground floor plan  
scale: 1 : 50 @ A4  
Above the lines in millimeters  
below, in feet - inches

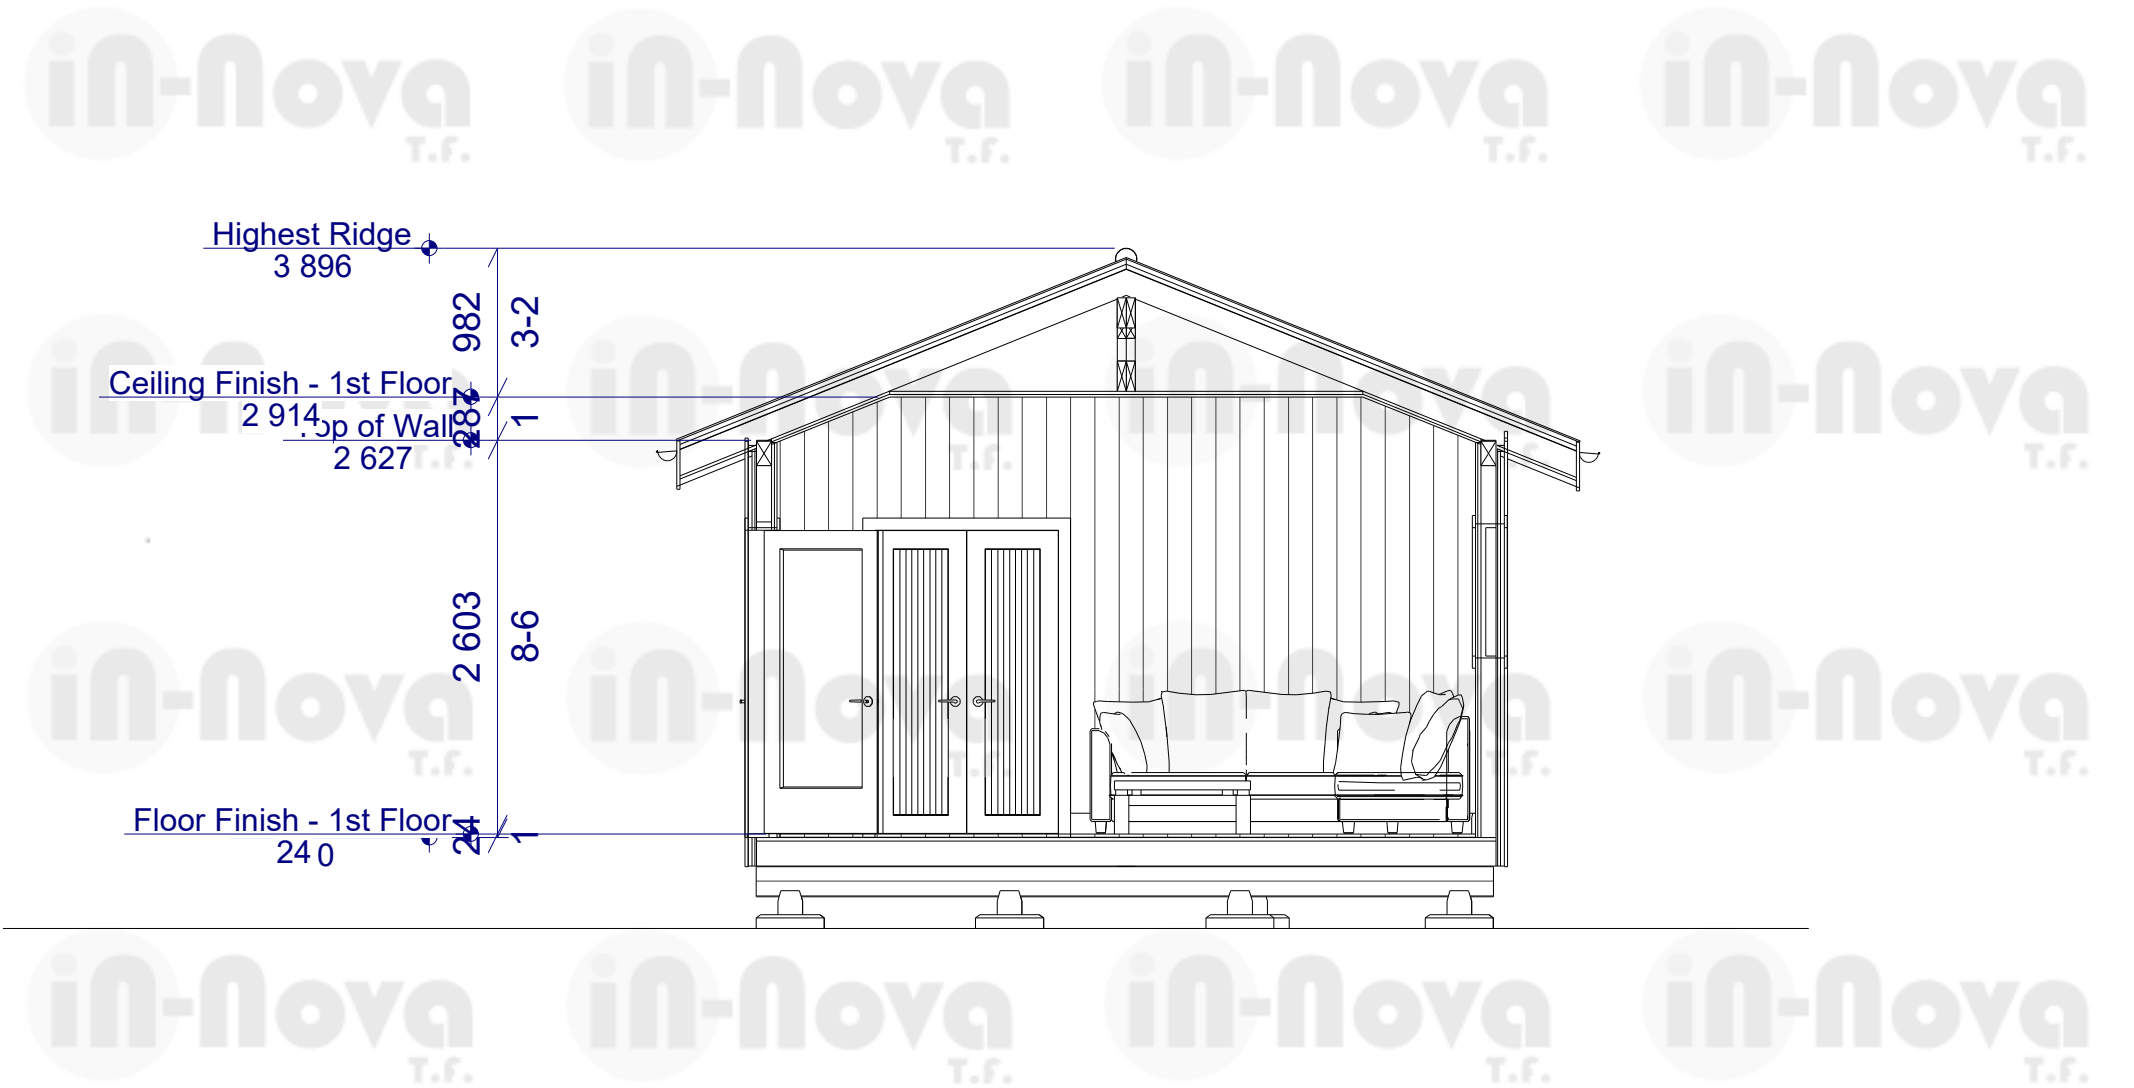




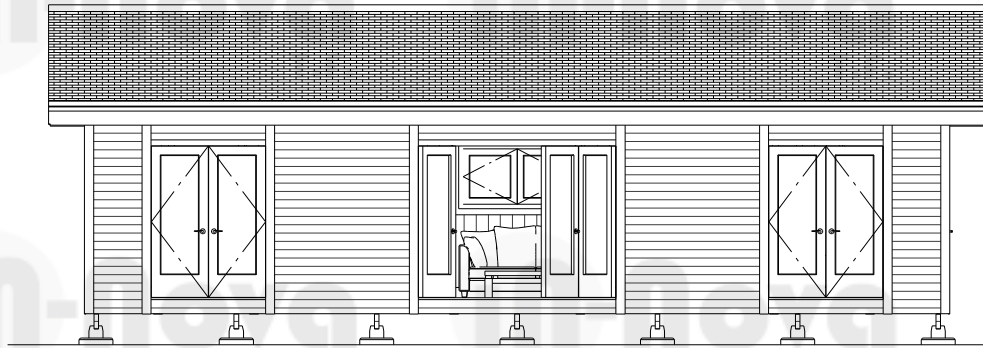

T.f.

T.f.

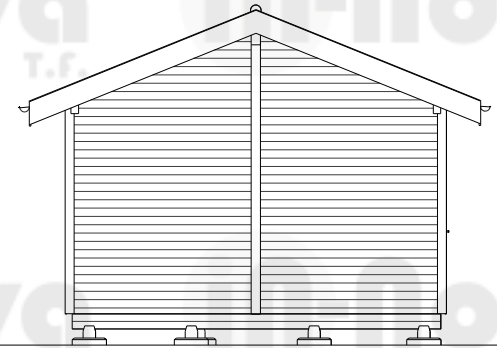


T.f.

T.f.


T.f.

T.f.

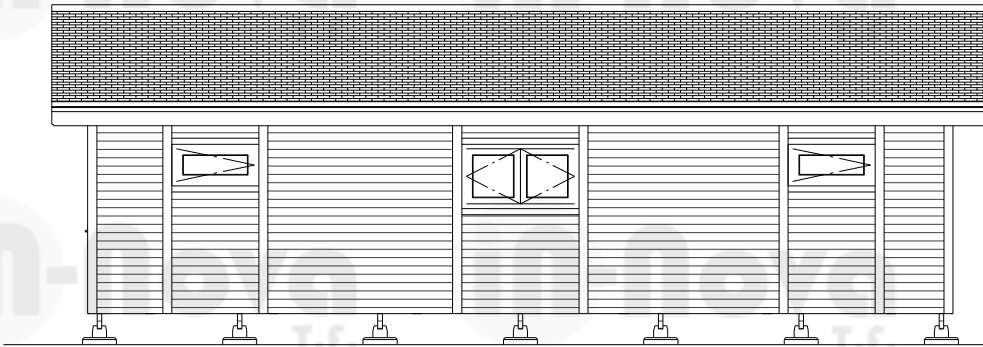

T.f.

T.f.

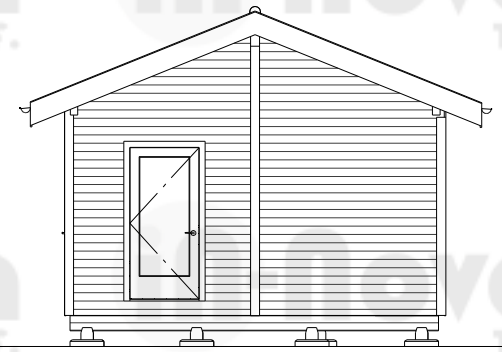

T.f.

T.f.

T.f.

T.f.



in-nova  
T.F.

in-nova  
T.F.



in-nova  
T.F.

The Big Cat Sanctuary  
version v1r0, November 14, 2023